


TGS C-22/23-GENERIC-03 - FLOODWAY REPAIRS
FLOODWAY / ROAD CLOSURE

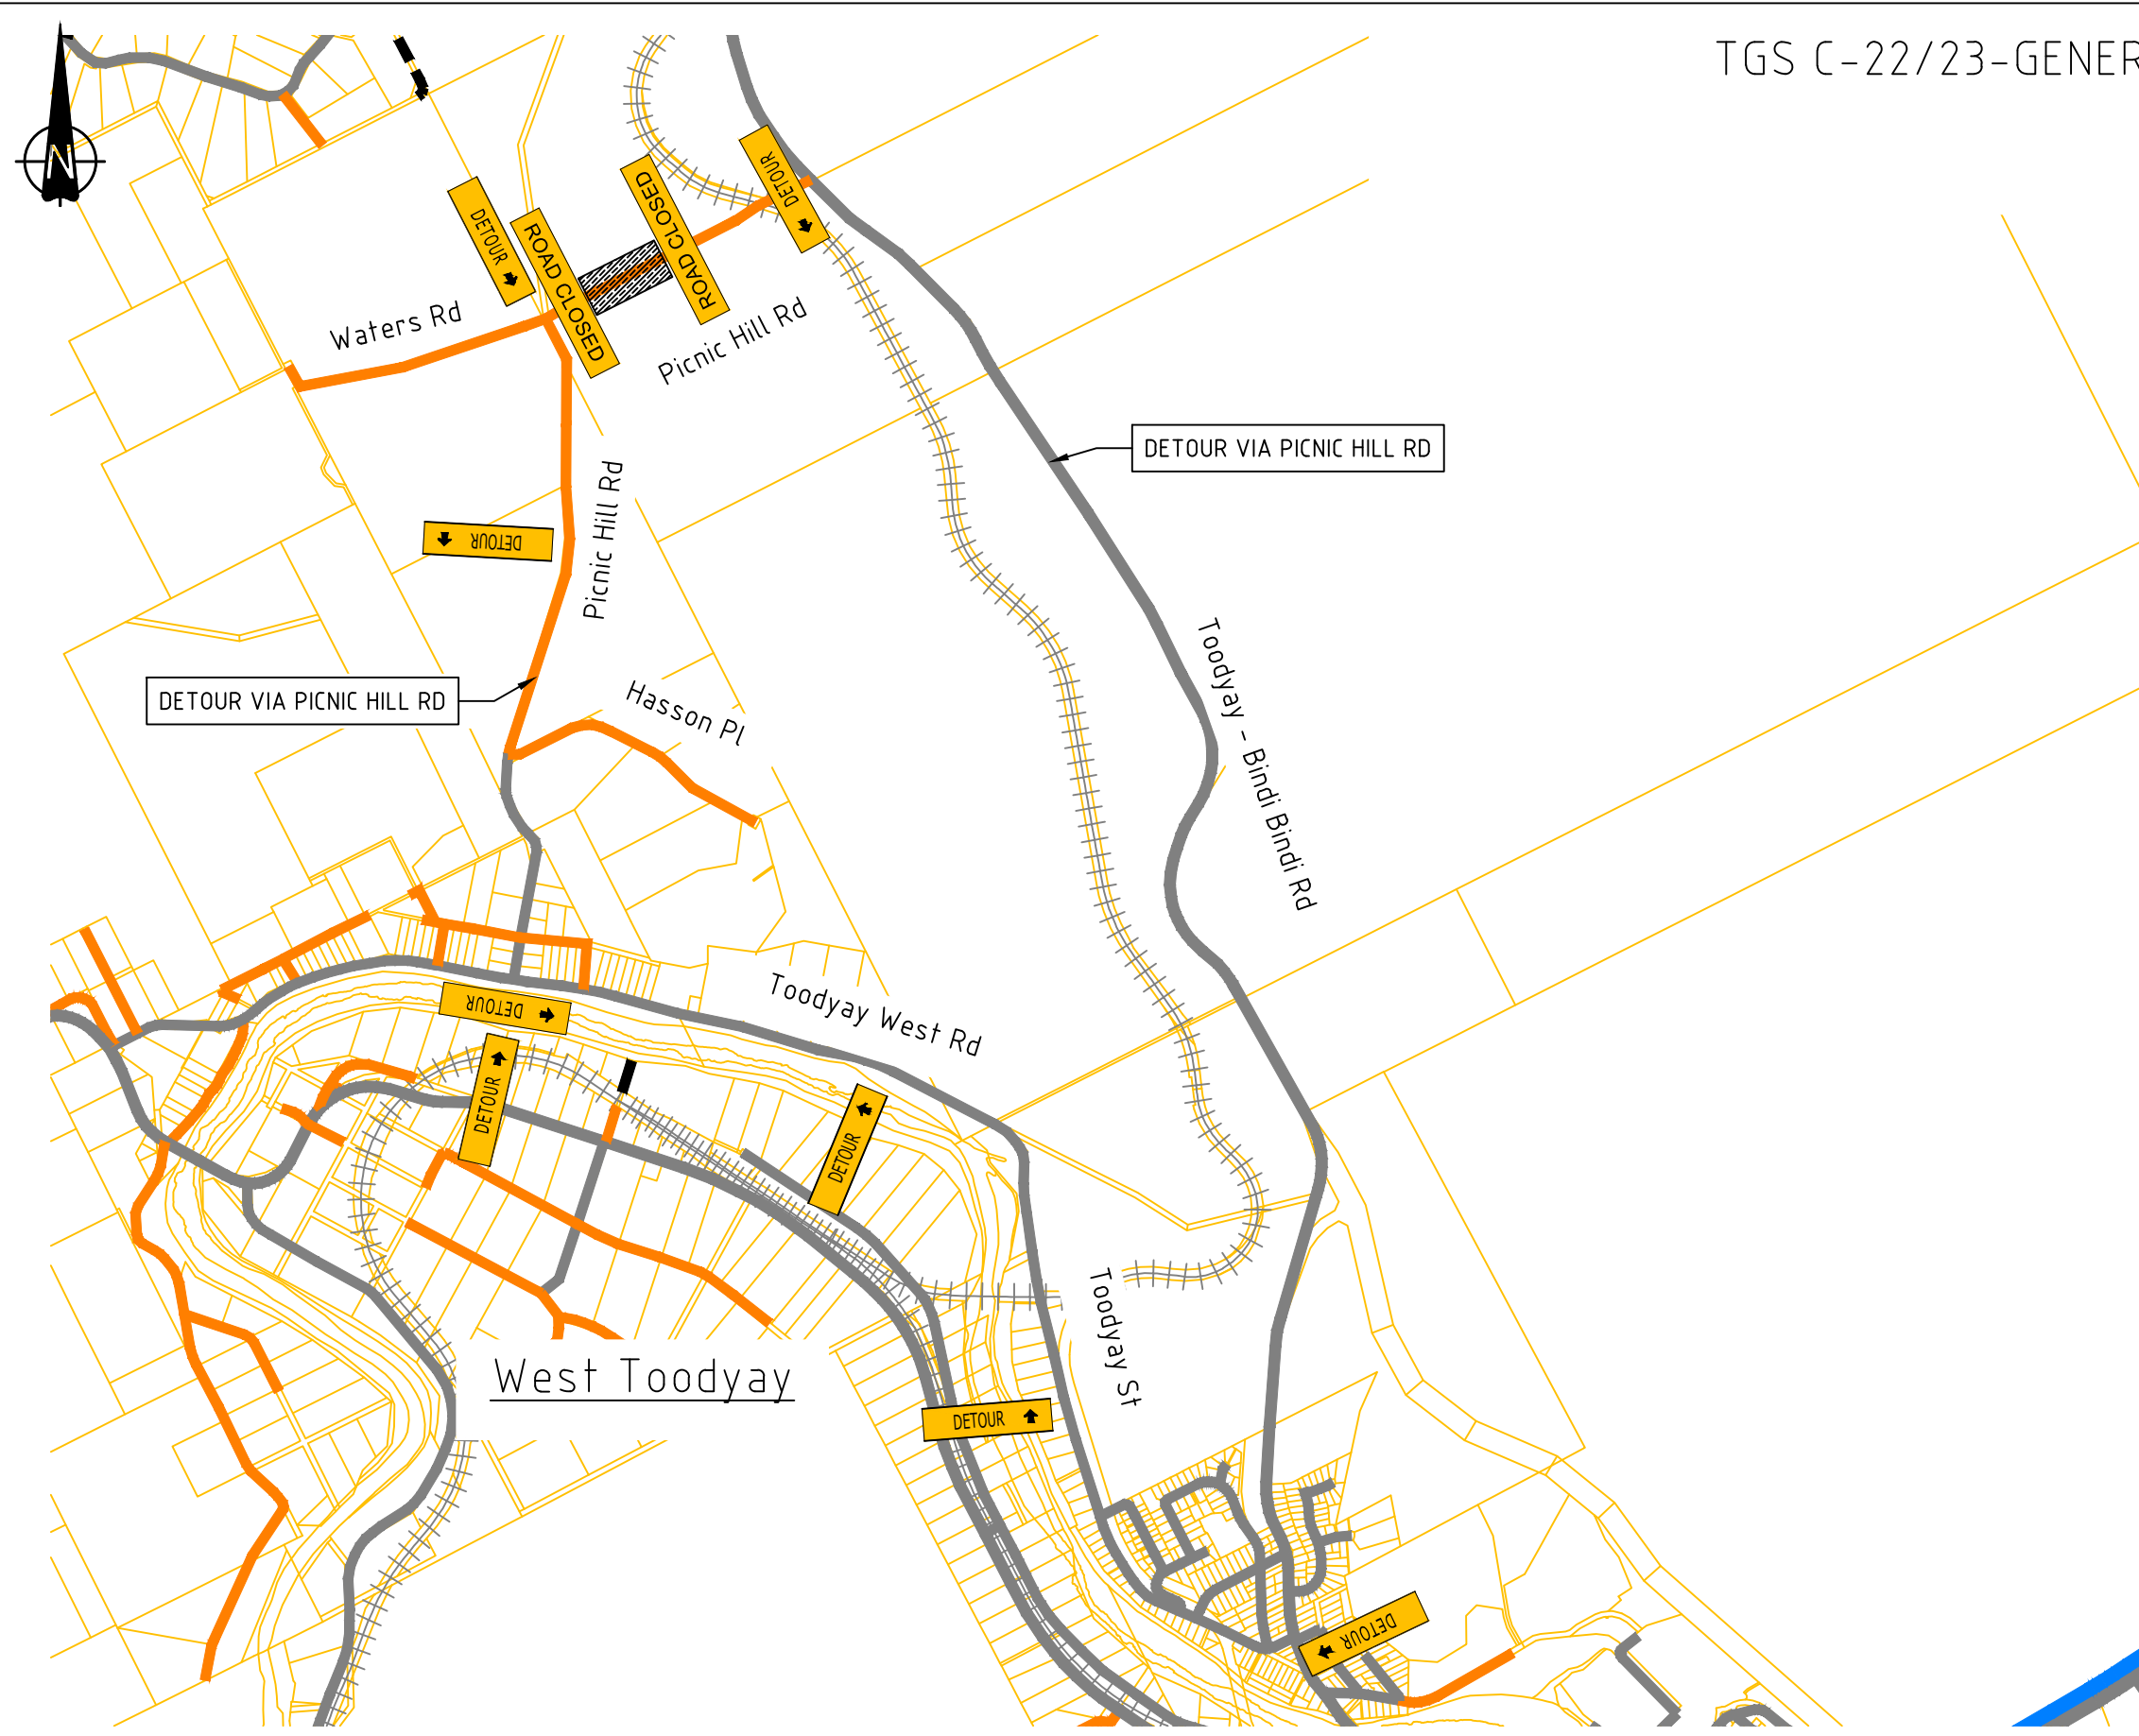

Inventory List

ROAD CLOSED	X 2
DETOUR ↑	X 3
DETOUR →	X 3
DETOUR ←	X 2

Legend

Sealed Road	
Gravel Road	

PLAN VIEW

No.	REVISION	ENGINEER	APPROVED	DATE
A	PRELIMINARY	X	X	X



T : (08) 9574 2258 F: (08) 9574 2158
E : records@toodyay.wa.gov.au
W : www.toodyay.wa.gov.au

Drawn	X	Design	X
Draft Check	X	Engineer Check	X
Approved	X		
Scale	X	Datum	MGA 94, AHD
In the absence of the APPROVED signature this drawing shall be treated as PRELIMINARY.			

Project		Floodway Repairs - Picnic Hill Rd	
Title		TGS Road Closure	
Size	Drg. No.	Rev	
A3	TGS-001	A	