


# APPENDIX E – TRAFFIC GUIDANCE SCHEME

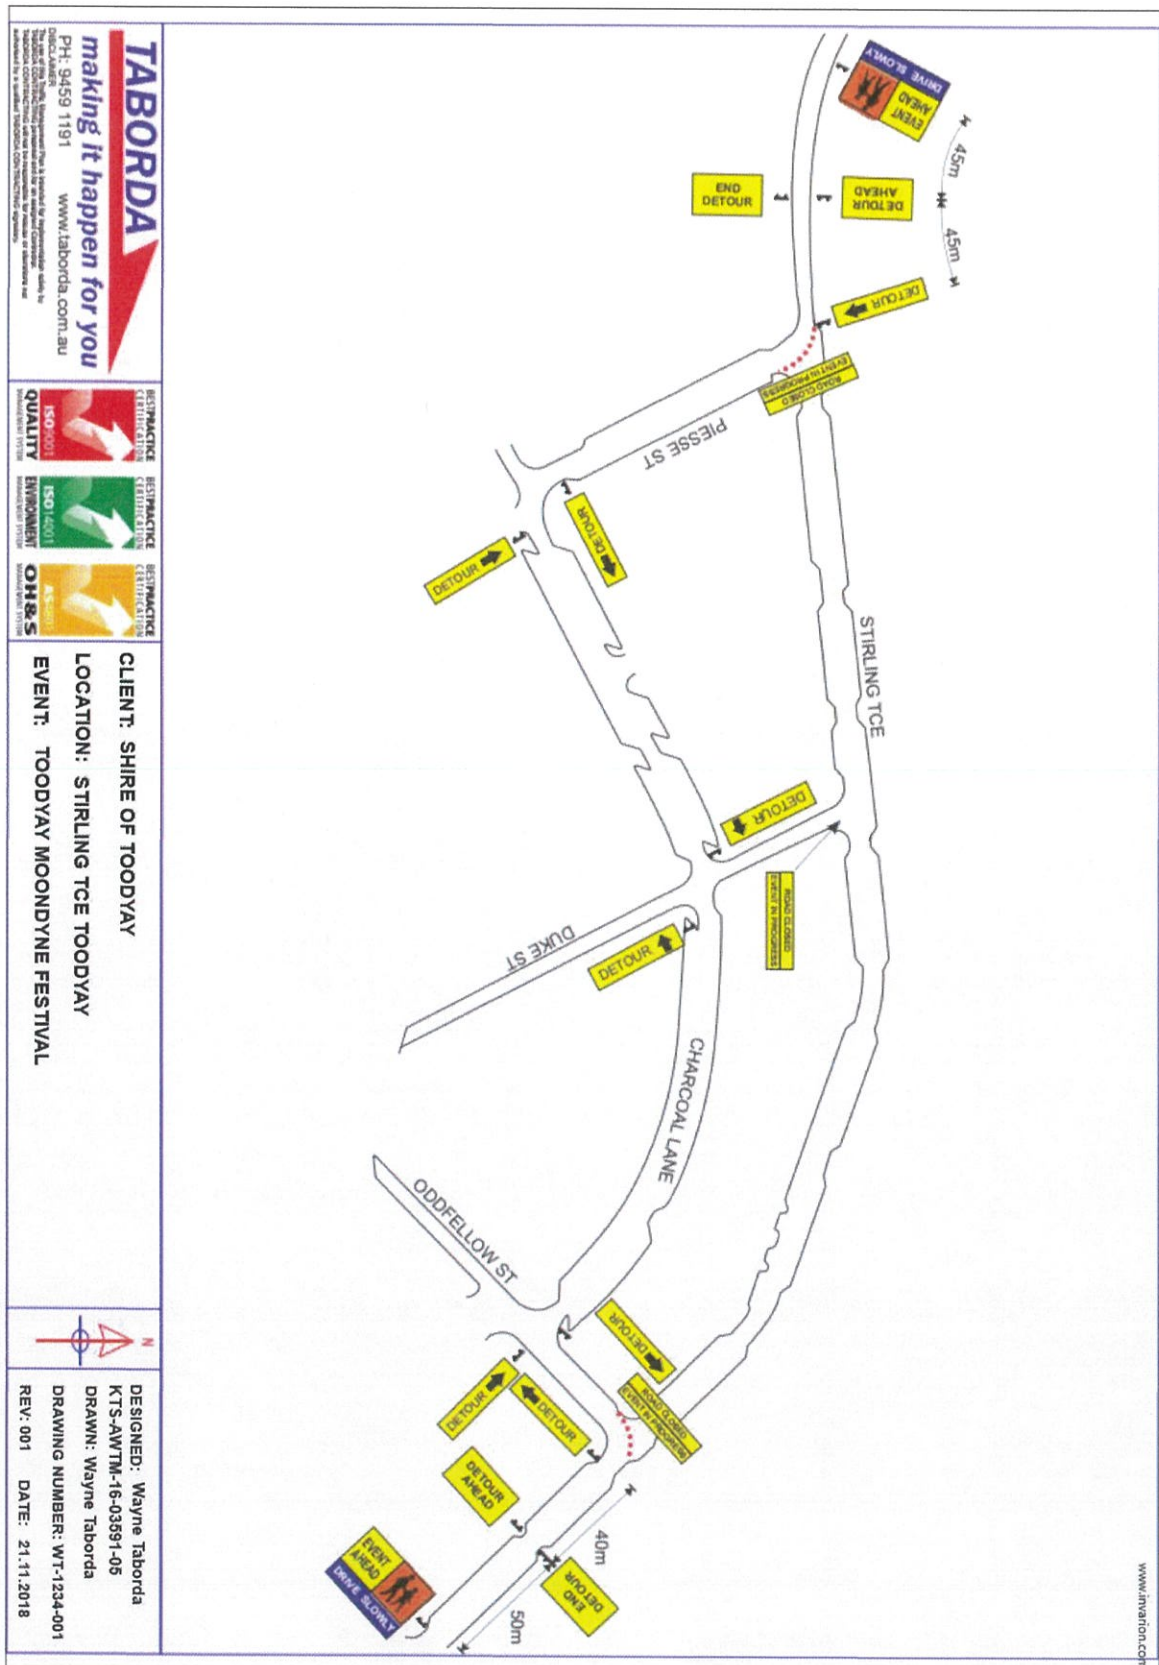

**TABORDA**  
**making it happen for you**  
 PH: 9459 1191 www.taborda.com.au  
 OFFICE ADDRESS: 10/110 Stirling Highway, Perth WA 6000  
 TABORDA CONSTRUCTION SERVICES PTY LTD  
 A COMPANY OF TABORDA GROUP OF COMPANIES  
 INCORPORATED IN AUSTRALIA



**CLIENT:** SHIRE OF TOODYAY  
**LOCATION:** STIRLING TCE TOODYAY  
**EVENT:** TOODYAY MOONDYNE FESTIVAL

**DESIGNED:** Wayne Taborda  
**KTS-AW/TM:** 16-03691-05  
**DRAWN:** Wayne Taborda  
**DRAWING NUMBER:** WT-1234-001  
**REV:** 001 **DATE:** 21.11.2018



www.innovation.com